



SIDEWALK LAYOUT PLAN
STA. 46+75 - STA. 52+00 (APPROX.)



SIDEWALK LAYOUT PLAN
STA. 52+00 - STA. 56+13 (APPROX.)

DATUM: NAD 83/91 Horizontal
NAVD 88 Vertical

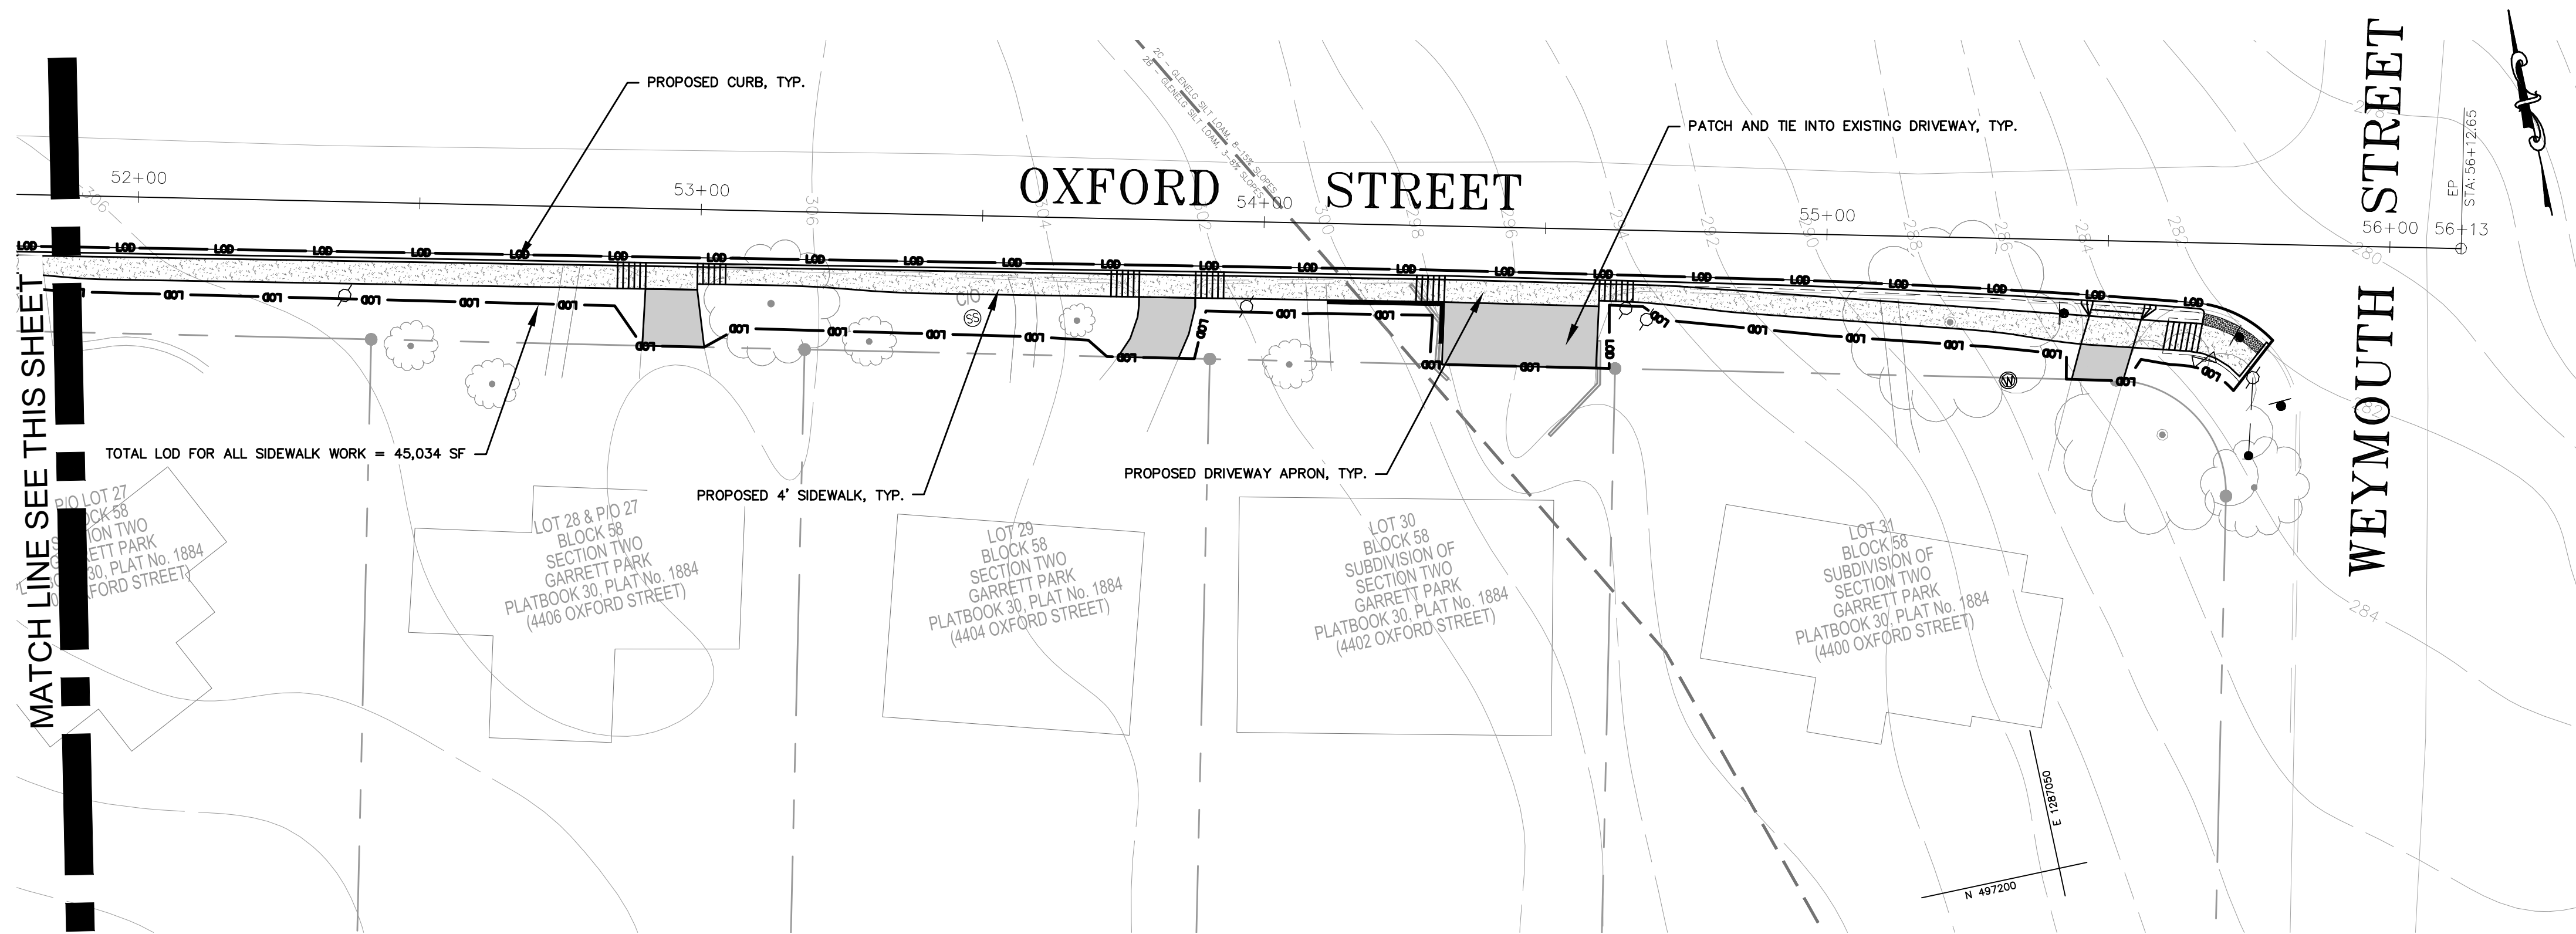

STATE OF MARYLAND
DEPARTMENT OF TRANSPORTATION
STATE HIGHWAY ADMINISTRATION
HIGHWAY DESIGN DIVISION
TOWN OF GARRETT PARK
PEDESTRIAN FACILITY DESIGN SERVICES
SAFE ROUTES TO SCHOOL (SRTS)

STORMWATER MANAGEMENT CONCEPT PLAN
SCALE 1" = 20', ADVERTISED DATE OCT. 2015, CONTRACT NO. AX352B52
DESIGNED BY ME COUNTY MONTGOMERY
DRAWN BY ME LOGMILE
CHECKED BY JA HORIZONTAL SCALE
F.A.P. NO. SEE TITLE SHEET VERTICAL SCALE
DRAWING NO. SMSC0006 OF 7 SHEET NO. X OF X

PLOTTED: 3/6/2017 11:39 AM
FILE: J:\91140.04 - Safe Routes to School Sidewalks\CAD\concept\STORMWATER CONCEPT SHEETS.dwg



Engineering a Sustainable Future
Nobis Engineering, Inc.
20410 Century Boulevard, Suite 230
Germantown, MD 20874
T(301) 528-2010
www.nobiseng.com
Client - Focused, Employee - Owned

PROFESSIONAL CERTIFICATION:
I CERTIFY THAT THESE DOCUMENTS
WERE PREPARED OR APPROVED BY
ME, AND THAT I AM A DULY LICENSED
PROFESSIONAL ENGINEER UNDER THE
LAWS OF THE STATE OF MARYLAND.
LICENSE NO. 31168
EXPIRATION DATE: 1/12/2019



BY: Matthew Edelman